


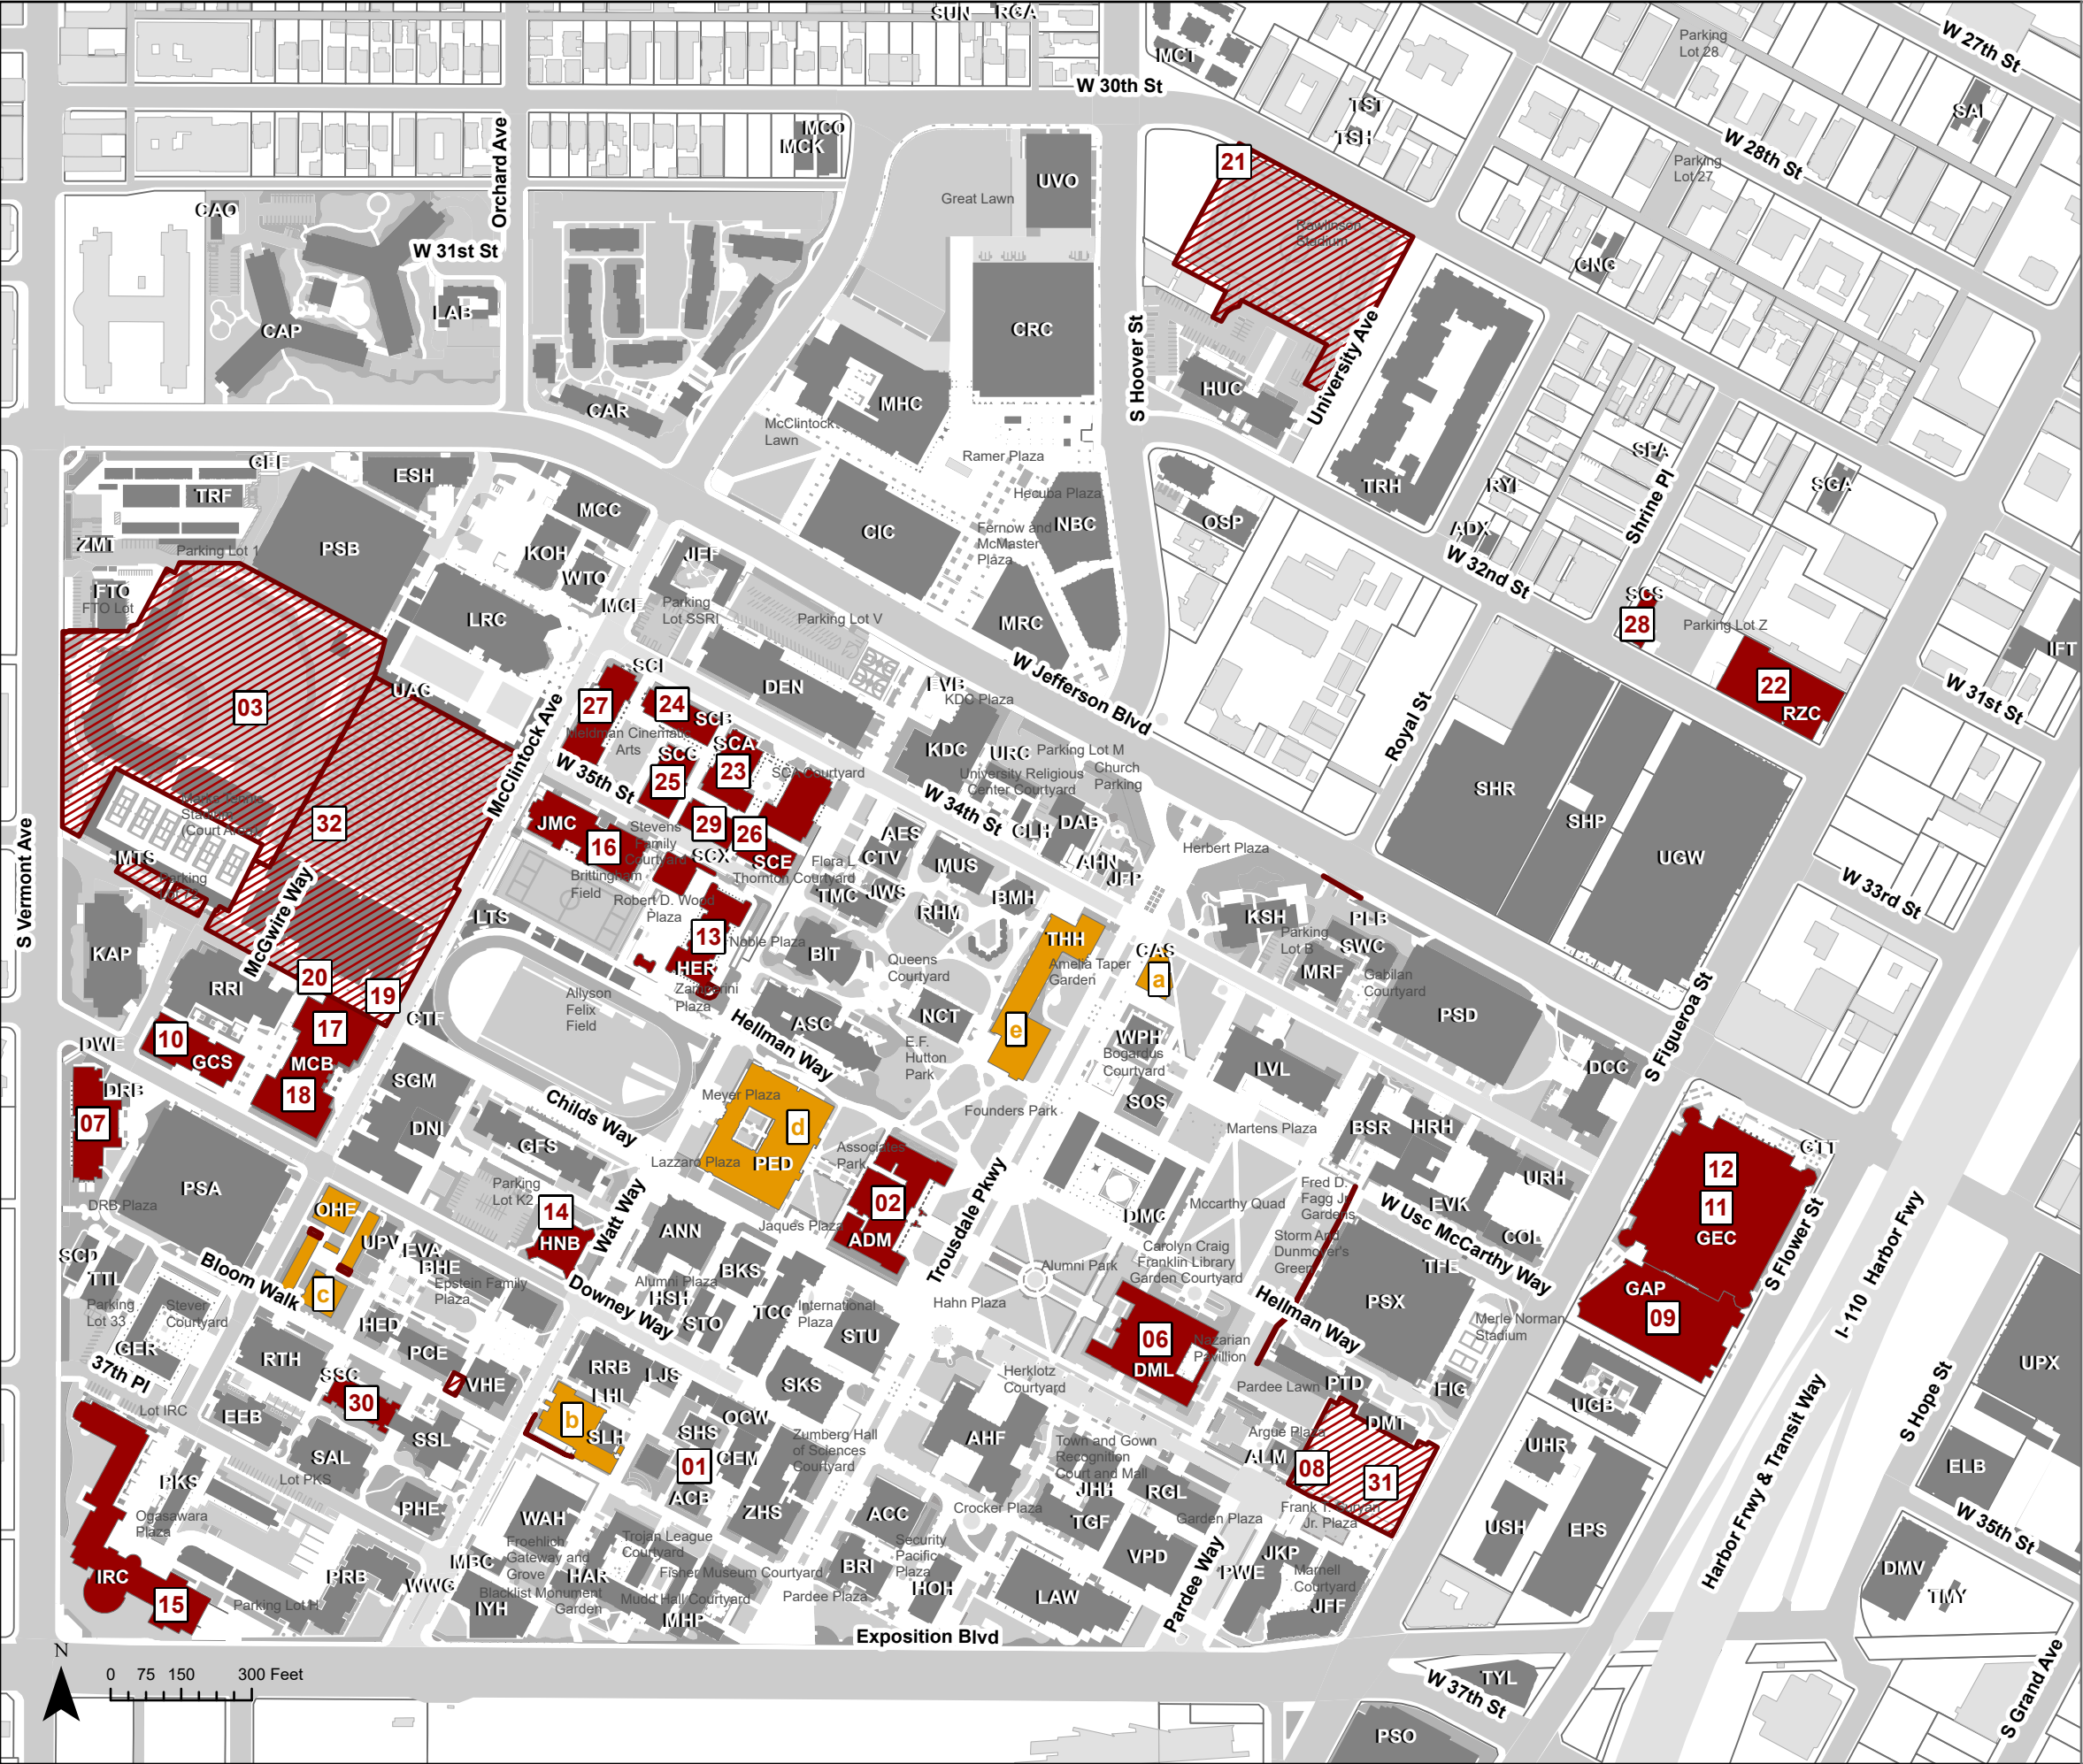

University of Southern California University Park Campus

CONSTRUCTION PROJECTS

- SITE FENCES
- SITE CONSTRAINTS FUTURE
- UTILITIES
- MAINTENANCE
- CAPITAL CONSTRUCTION PROJECT

Construction

Capital Construction							
#	BLDG	PROJ_NUM	START	END	DESCRIPTION	MANAGER	CONTACT
01	ACX	491738	05/13/2024	05/09/2025	447 Additional HVAC and Controls for New Freezers	Ruben Juarez	(213) 821-5634
02	ADM	A20629		07/18/2025	East Exterior Portico Bronze Plaques Rearrange & Add	Hunter Gaines	(213) 740-7080
03	BDX	605396	8/26/2024	8/19/2026	Athletics West Phase 1 (Baseball Complex)	Vanessa Silvestre	(213) 740-4130
04	CAL	520201	03/19/2025	08/15/2025	Solar Photovoltaic	Campbell Odening	(213) 740-3059
05	CLS	629926	3/17/2025	8/18/2025	CLS, GEC - LED Boards Replacement	Dianna Cassey	(213) 740-9642
06	DML	573880	12/02/2024	06/02/2025	Barrier Removal/Accessibility Improvement Renovation	Kevin Chen	(213) 821-4329
07	DRB	632559	10/28/2024	05/30/2025	B1-B18 Lab Renovations	Shouning Li	(213) 740-3068
08	DXM	304667	1/11/2023	8/4/2025	Demolition	Hunter Gaines	(213) 740-7080
09	GAP	426077	5/20/2024	10/10/2025	Building Management System Controls Replacement	Susan Tobias	(213) 821-6114
10	GCS	685732	10/18/2024	08/25/2025	SB2A Living Green Wall Installation	Jerome Jontry	(213) 740-4613
11	GEC	426077	5/20/2024	10/10/2025	Building Management System Controls Replacement	Susan Tobias	(213) 821-6114
12	GEC	629926	3/17/2025	8/18/2025	CLS, GEC - LED Boards Replacement	Dianna Cassey	(213) 740-9642
13	HER	527581	1/6/2025	5/12/2025	HER, JMC - Water Intrusion Remediation	Adler Romero	(213) 821-5352
14	HNB	618333	01/22/2025	09/30/2025	L1B Deionized Water System Relocation	Campbell Odening	(213) 740-3059
15	IRC	641463	11/21/2024	05/12/2025	1150 HHW Piping System Repairs	Ben Cardenas	(323) 442-0917
16	JMC	527581	1/6/2025	5/12/2025	HER, JMC - Water Intrusion Remediation	Adler Romero	(213) 821-5352
17	MCB	692548	03/07/2025	04/30/2025	LL103A DRIE Tool Installation	Ramon Hernandez	(213) 821-0057
18	MCB	A4375	04/16/2025	04/30/2025	LL105B Seismic Bracing of X-ray Equipment	Campbell Odening	(213) 740-3059
19	MCB	528393	03/20/2025	10/17/2025	LL111A Radiant Heat and Cooling Panels	Campbell Odening	(213) 740-3059
20	MCB	662581	03/20/2025	10/17/2025	LL113 HVAC Upgrade	Campbell Odening	(213) 740-3059
21	RWS	337539	11/17/2023	07/17/2025	New Women's Soccer and Lacrosse Stadium	Jerome Jontry	(213) 740-4613
22	RZC	579815	5/31/2024	5/22/2025	Upgrade Omnlocks	Matthew Vine	(213) 474-5260
23	SCA	579815	5/31/2024	5/22/2025	Upgrade Omnlocks	Matthew Vine	(213) 474-5260
24	SCB	579815	5/31/2024	5/22/2025	Upgrade Omnlocks	Matthew Vine	(213) 474-5260
25	SCC	579815	5/31/2024	5/22/2025	Upgrade Omnlocks	Matthew Vine	(213) 474-5260
26	SCE	579815	5/31/2024	5/22/2025	Upgrade Omnlocks	Matthew Vine	(213) 474-5260
27	SCI	579815	5/31/2024	5/22/2025	Upgrade Omnlocks	Matthew Vine	(213) 474-5260
28	SCS	579815	5/31/2024	5/22/2025	Upgrade Omnlocks	Matthew Vine	(213) 474-5260
29	SCX	579815	5/31/2024	5/22/2025	Upgrade Omnlocks	Matthew Vine	(213) 474-5260
30	SSC	601959	04/17/2025	05/08/2025	115, 701 Door Changes	Ramiro Camacho	(213) 764-0172
31	TRO	304667	1/11/2023	8/4/2025	Demolition	Hunter Gaines	(213) 740-7080
32	UPC	581051	5/27/2024	6/19/2026	Athletics West Phase 1 (Football Performance Center)	Adler Romero	(213) 821-5352

Maintenance							
#	BLDG	PROJ_NUM	START	END	DESCRIPTION	MANAGER	CONTACT
a	CAS	694081	04/11/2025	05/06/2025	Rooftop AC Units 3 & 4 Replacement	Matthew Vine	(213) 474-5260
b	LHI	164971	12/20/2024	08/15/2025	Electrical Service Replacement	Roberto Villamar	(213) 821-6969
c	OHE	643318	11/25/2024	05/05/2025	Exterior West Wall Brick Repair	Carl Sanders	
d	PED	A13577	02/13/2025	04/30/2025	120, 114C Swimming Pool and Restroom Area ADA Improvements	Krishna McIver	(626) 361-1503
e	THH	164972	01/29/2025	05/26/2025	Emergency Power Reconfiguration - Phase 2	Shouning Li	(213) 740-3068