


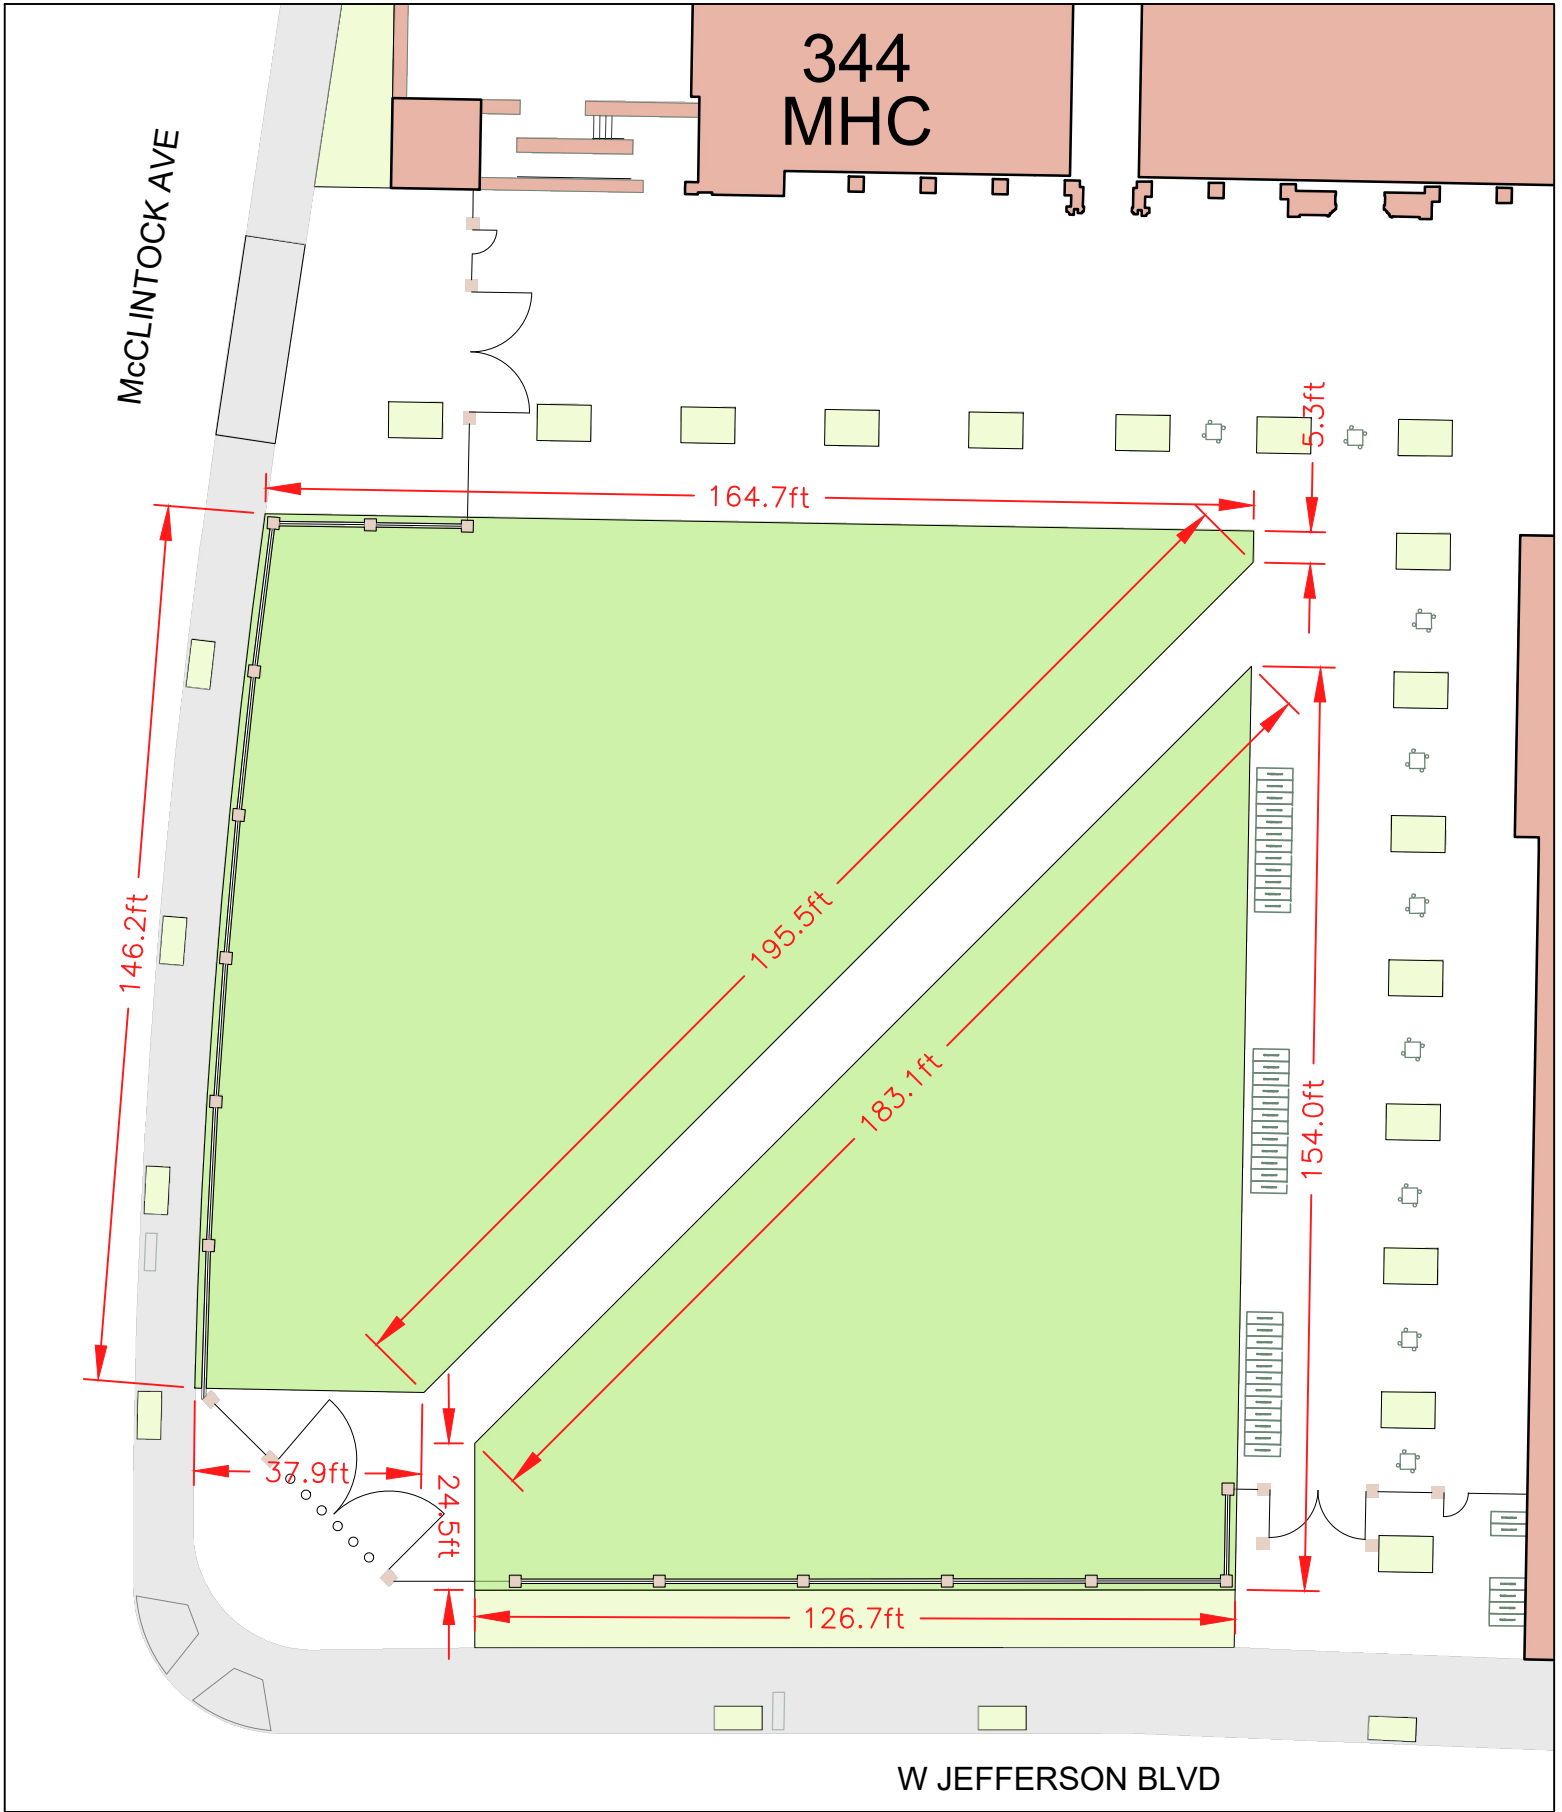

 USC FACILITIES PLANNING AND MANAGEMENT 3434 S. Grand Ave. Los Angeles, CA 90089 (213) 740-3361		MCCLINTOCK LAWN DIMENSIONS EVENT/LOC: EVENT NAME: DATE: TIME: CONTACT:	NOTES:	FPM EVENTS SCALE 1/32" = 1'-0" 
--	--	---	---------------	--